




**VENT SCREEN ASSEMBLY**

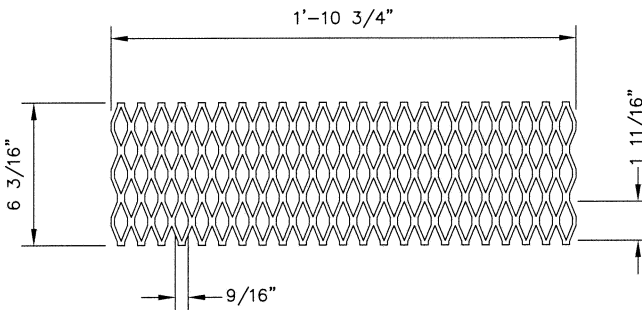

**METAL SCREEN**

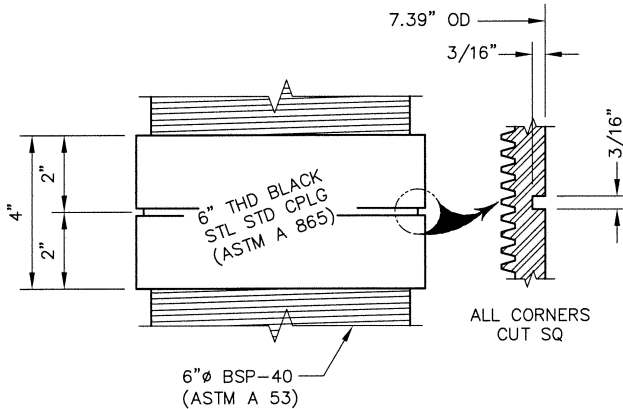

**BREAK AWAY COUPLING**

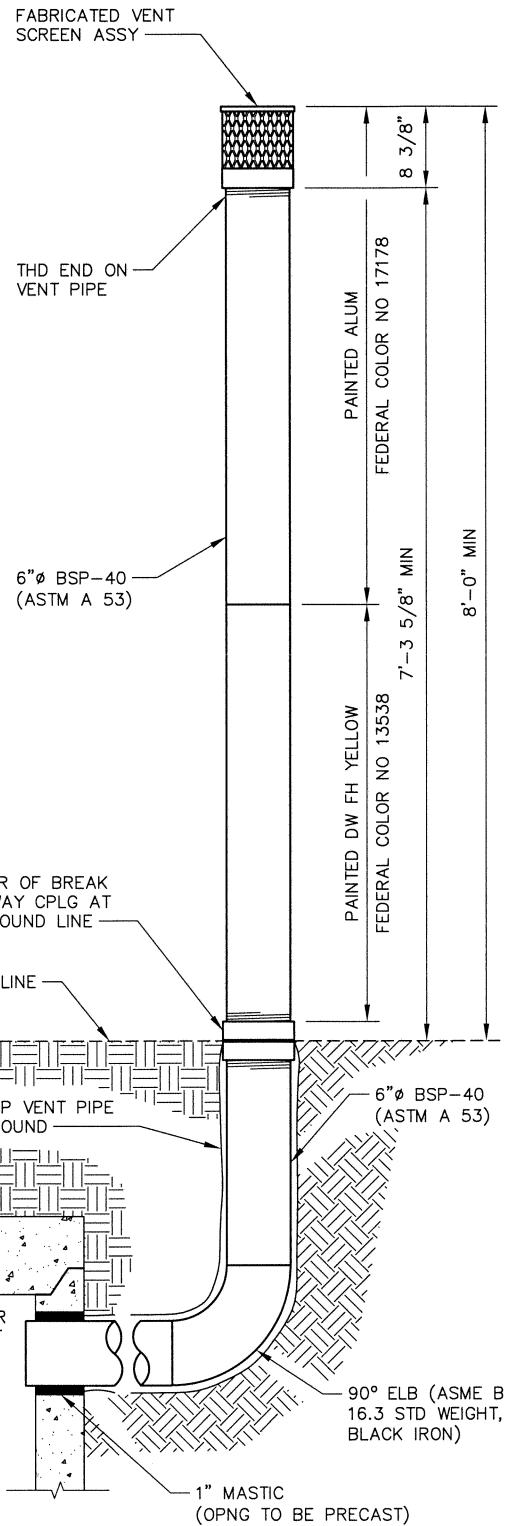

**VENT PIPE ELEVATION**

**NOTES:**

1. VENT PIPES SHALL BE LOCATED IN THE FIELD.
2. TOUCH UP AREAS DAMAGED BY WELDING WITH SILVER COLORED ZINC RICH PAINT.



**6" φ INDUSTRIAL VENT PIPE ASSEMBLY**

Scale: <u>  NONE  </u>	Date: <u>  May 2018  </u>
Drawn: <u>  RLB  </u>	Ck: <u>  K ROSS  </u>
Approved: <u>  Stephen C. Pen  </u>	Dr. <u>  127  </u> No. <u>  35  </u>